


PROPOSED ZONING AT MANDHALA

| TYPE | PLOT AREA IN M ² | F.A.R. 1.75 | GROUND COVERAGE | COVERED AREA ON GROUND FL. IN M ² | ZONING IN MTS | | |
|------|--------------------------------|-------------------|--------------------|--|---------------|------|----------------|
| | | | | | FRONT | REAR | GARAGE SIDE |
| A | 400 M ² | 700M ² | 50% | 200 (180.75+19.25) | 5 | 4.3 | 4.5 |
| B | 300M ² | 525M ² | 50% | 150 (130.75+19.25) | 4.5 | 3.15 | 4.5 |
| C | 200M ² | 350M ² | 55% | 110 (95+15) | 3.5 | 3.0 | 3 |
| D | 128M ² | 224M ² | 65% | 83.2 | 3 | 2.6 | - |

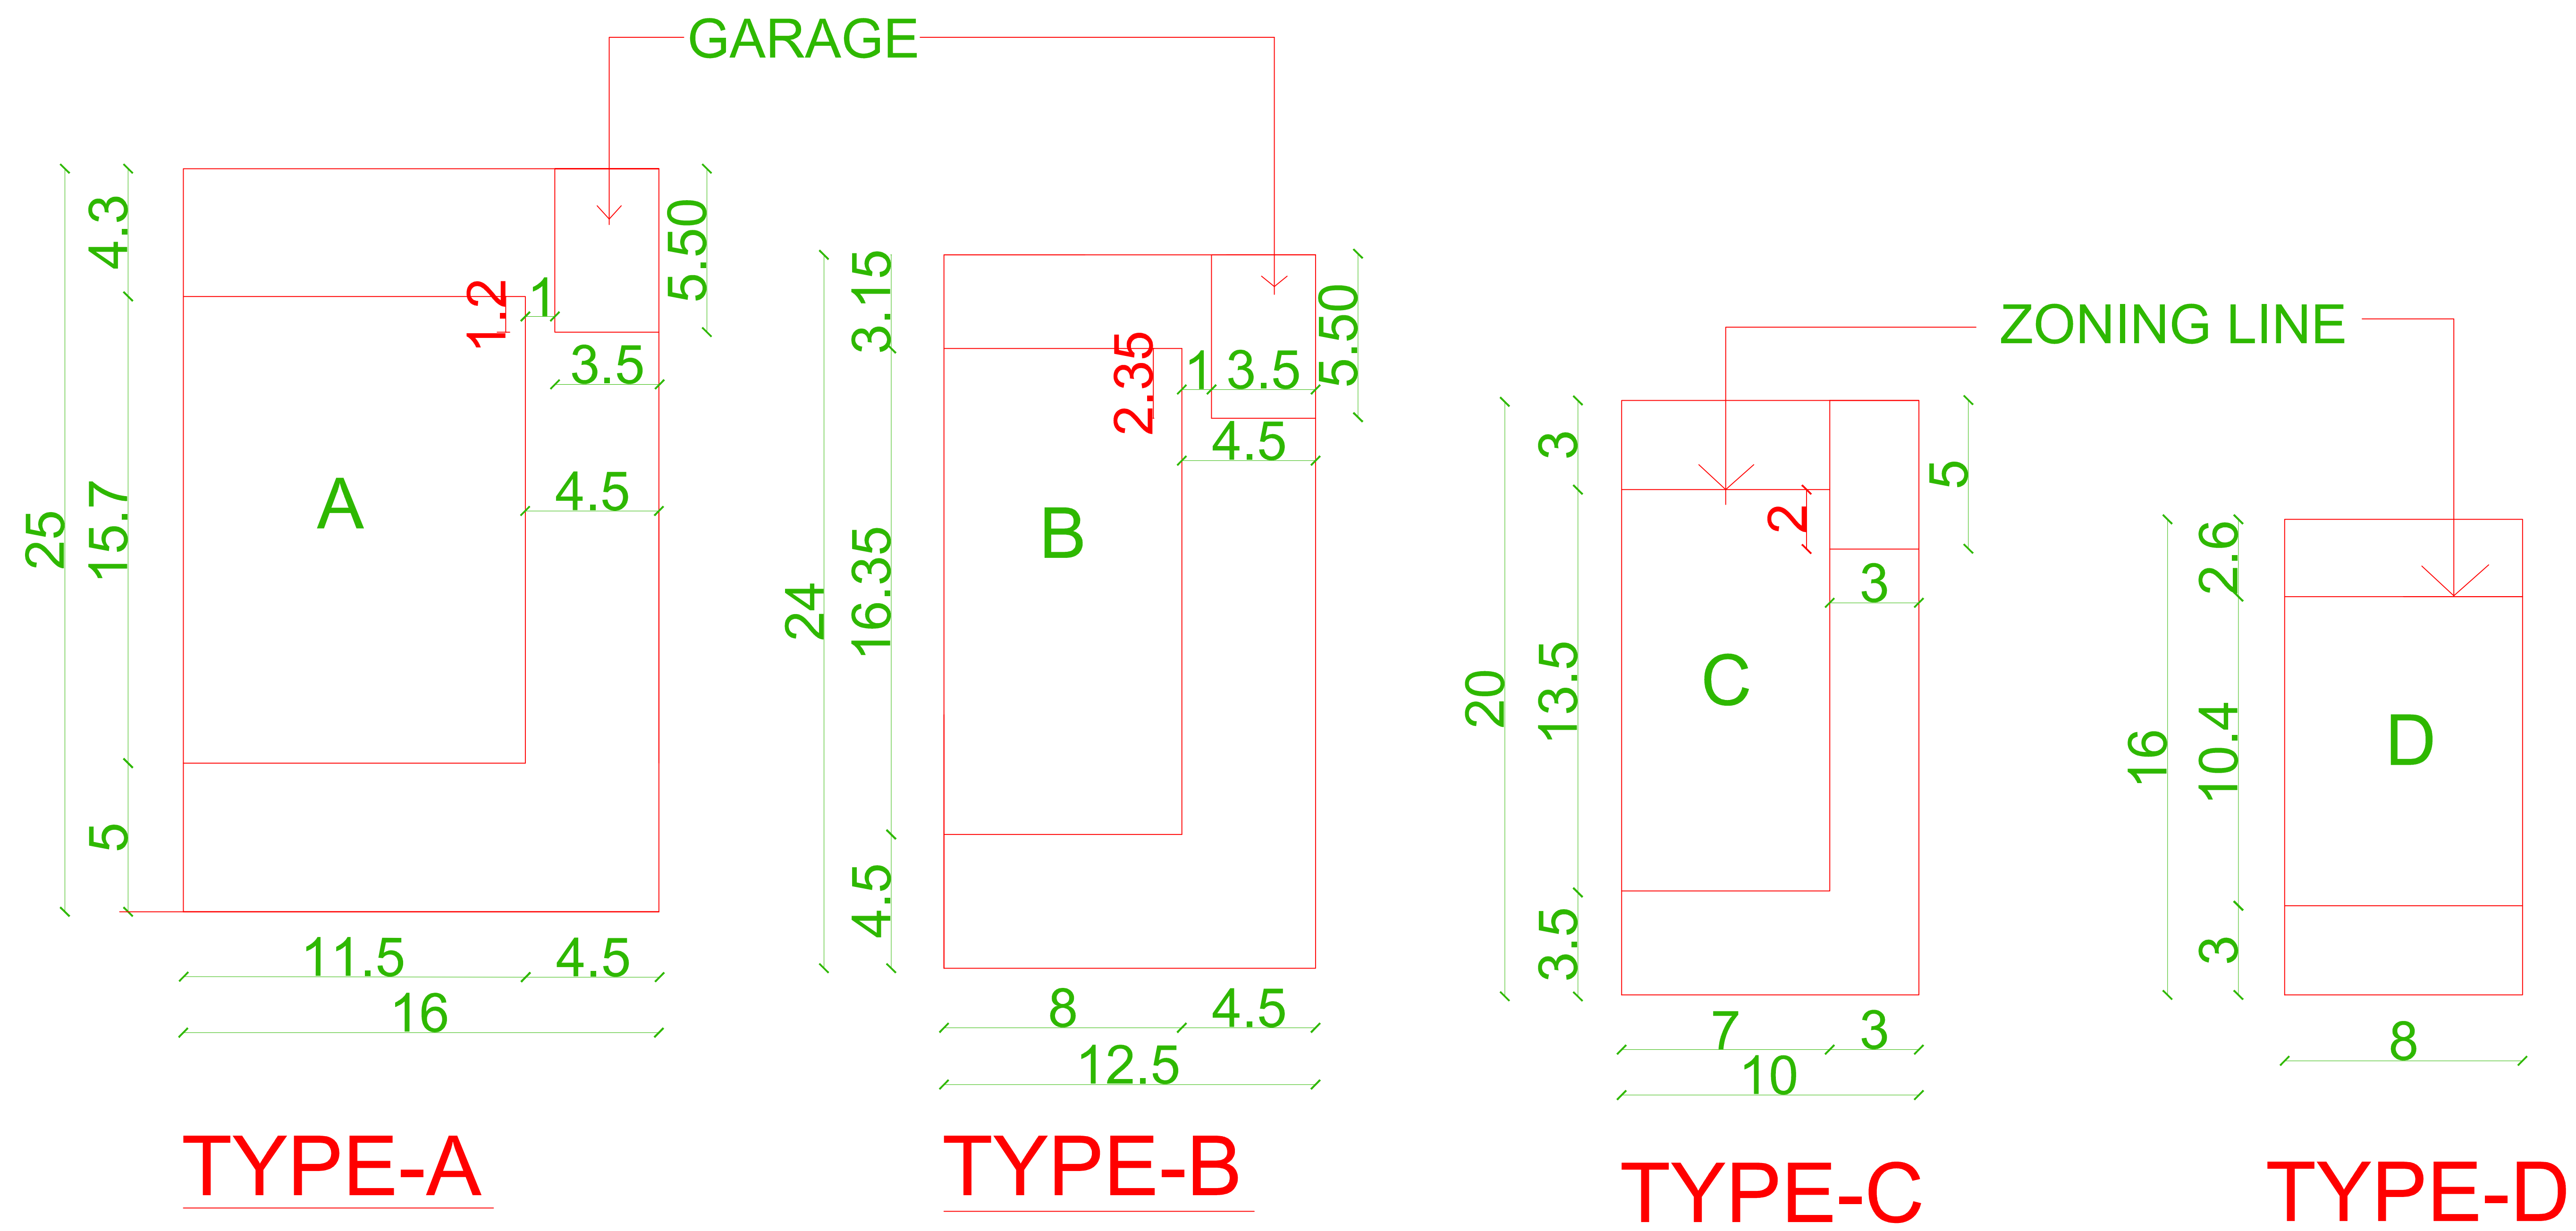

PROPOSED ZONING